

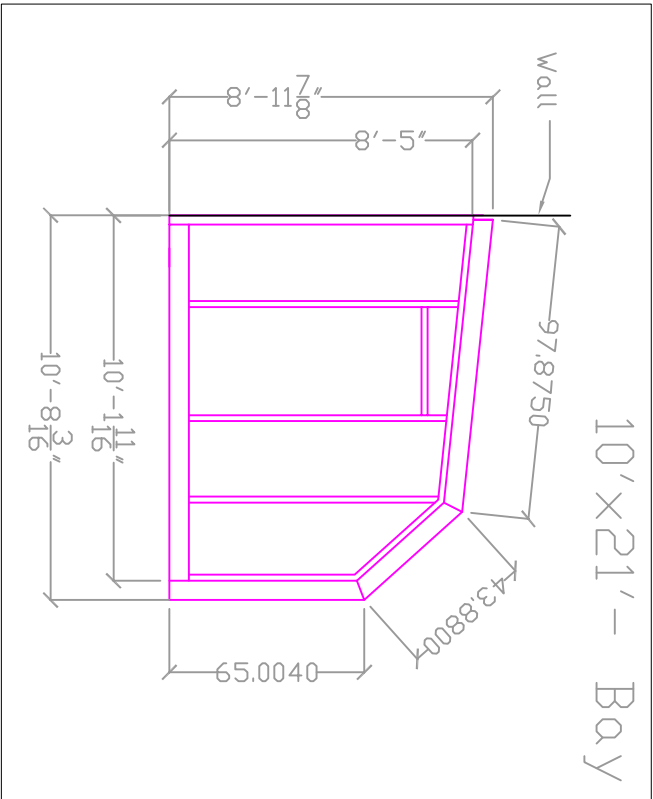


10'x21' 3-Bay Lean-to

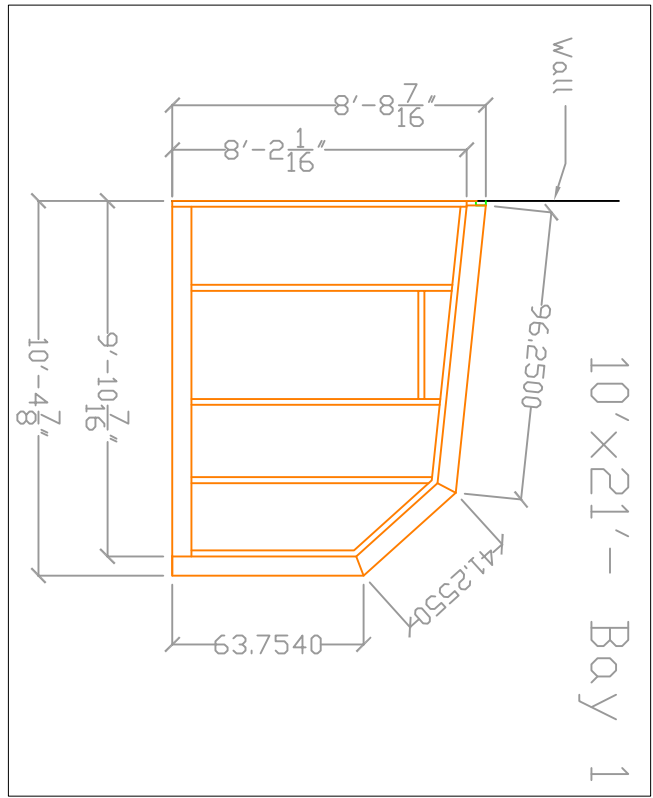

Front View

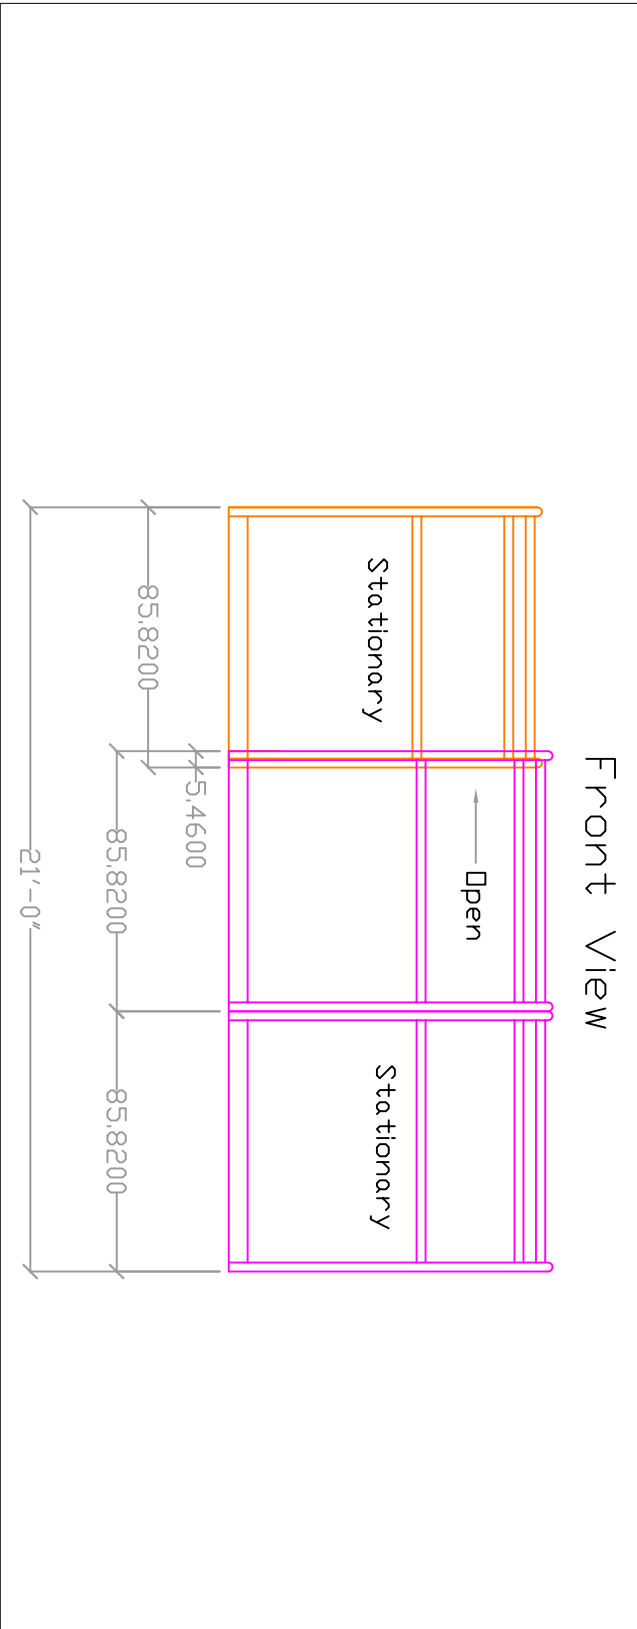

Roll-A-Cover
 36 Sargent Drive
 Bethany, CT 06524
 Tel: 203-393-7292
 Fax: 203-393-7298

Job Title: Lean-to Specifications
 Drawing Name: 3LT12-108

Date:
 Scale: $\frac{3}{16}'' = 1'$