



10'x49' 7-Bay Lean-to


10'x49' - Bay 1

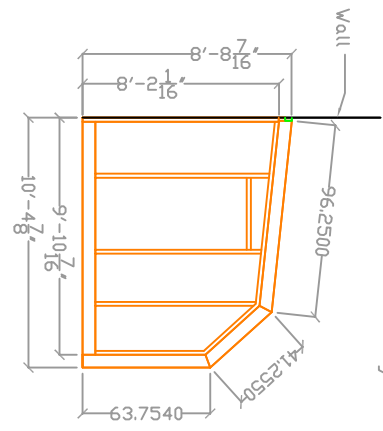



10'x49' - Bay 2

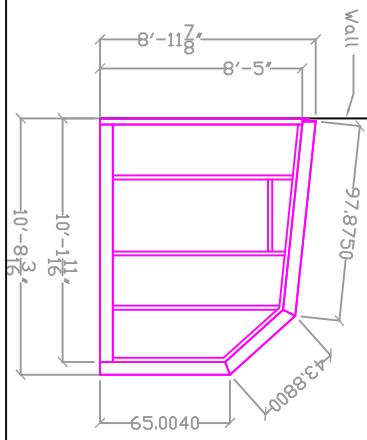

10'x49' - Bay 3

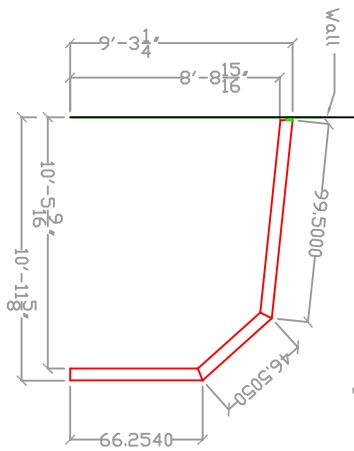

10'x49' - Bay 4

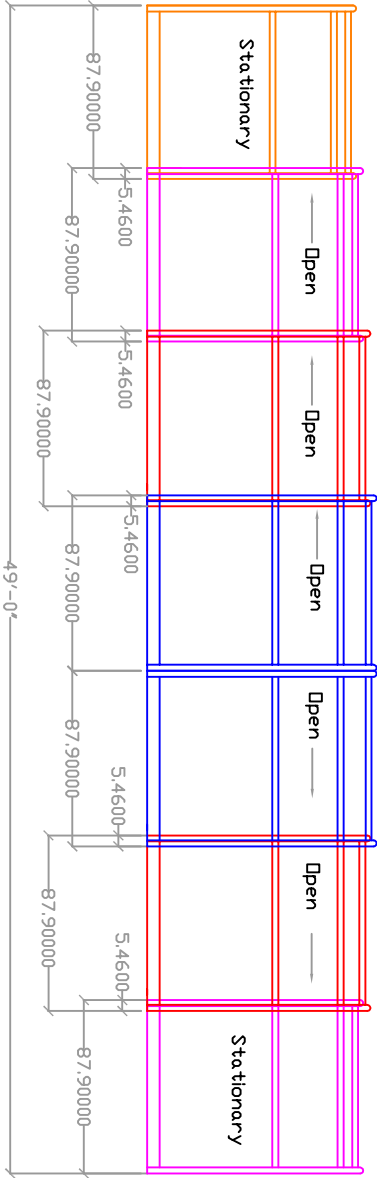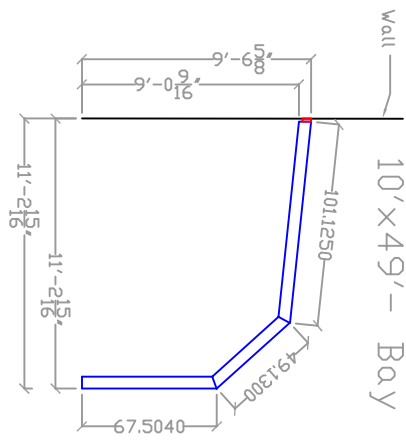

Roll-A-Cover
 36 Sargent Drive
 Bethany, CT 06524
 Tel: 203-393-7292
 Fax: 203-393-7298

Job Title: Lean-to Specifications
 Drawing Name: 7LT34-108

Date:
 Scale: 1/8" = 1'