



# 12'x35' 5-Bay Lean-to



12'x35' Bay 1

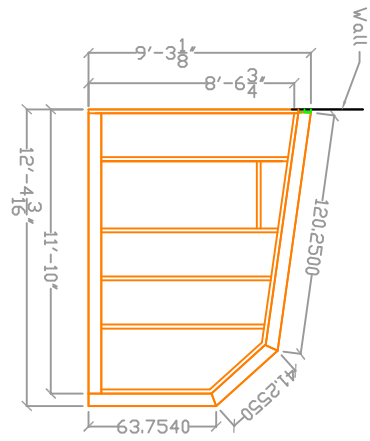

12'x35' Bay 2

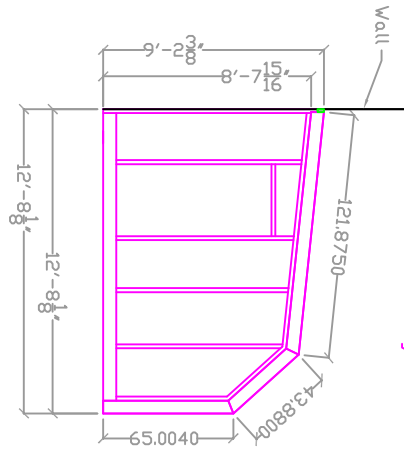

12'x35' Bay 3

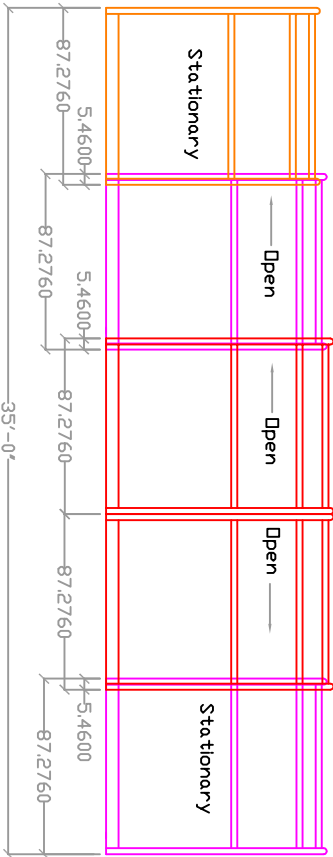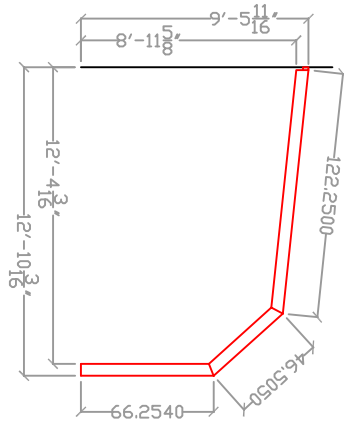

**Roll-A-Cover**  
 36 Sargent Drive  
 Bethany, CT 06524  
 Tel: 203-393-7292  
 Fax: 203-393-7298

www.Roll-A-Cover.com

Job Title: Lean-to Specifications

Date:

Drawing Name: 5LT23-128

Scale: 1/8"=1'