
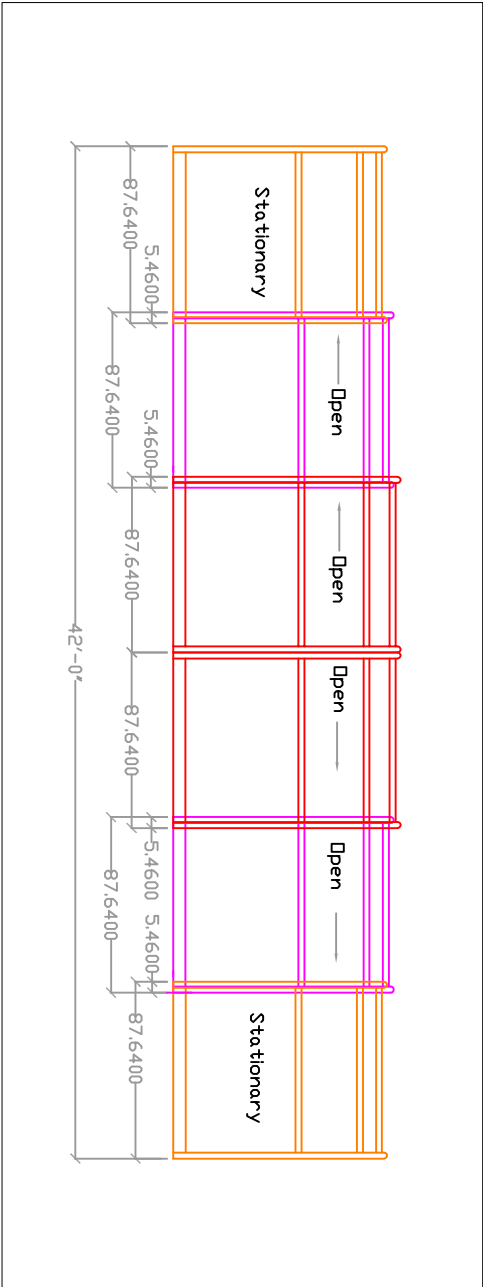
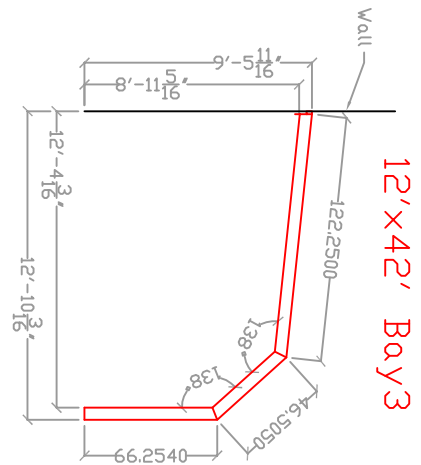
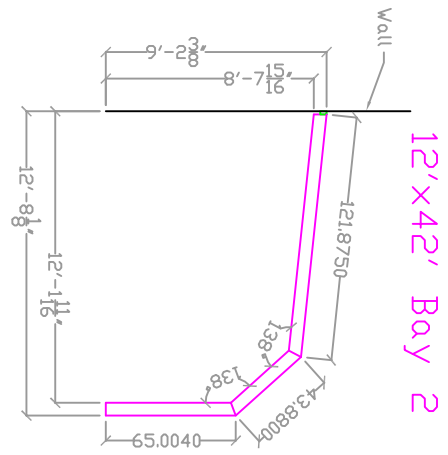


12'x42' - 6-Bay Lean-to

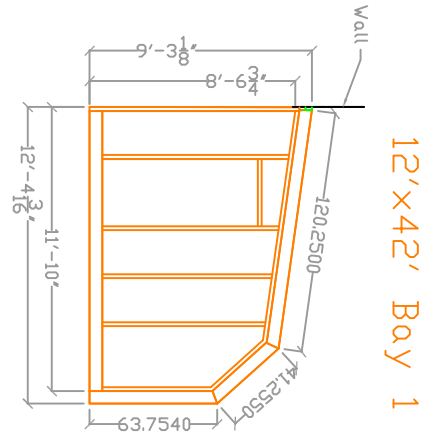

www.Roll-A-Cover.com

Roll-A-Cover
 36 Sargent Drive
 Bethany, CT 06524
 Tel: 203-393-7292
 Fax: 203-393-7298

Job Title: Lean-to Specifications

Date:

Drawing Name: 6LT33-128

Scale: 1/8" = 1'