
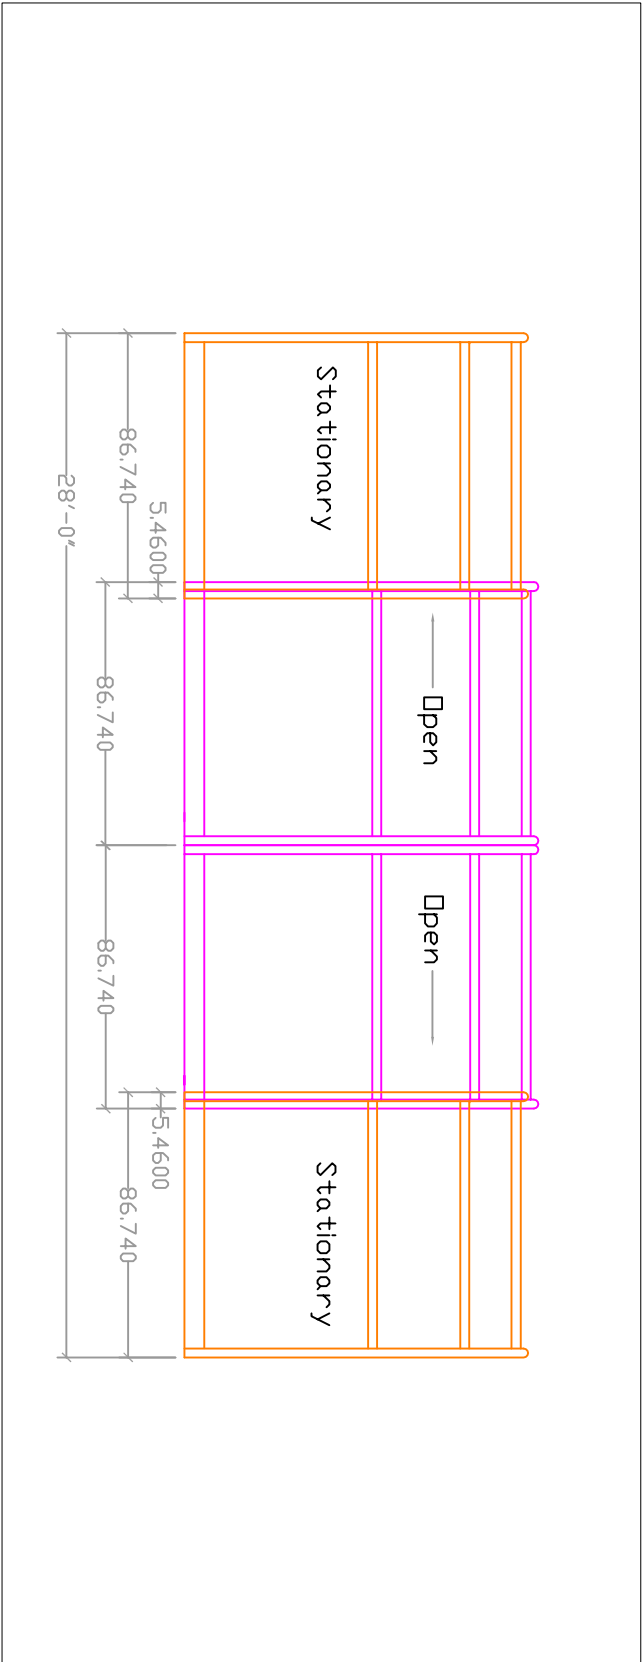
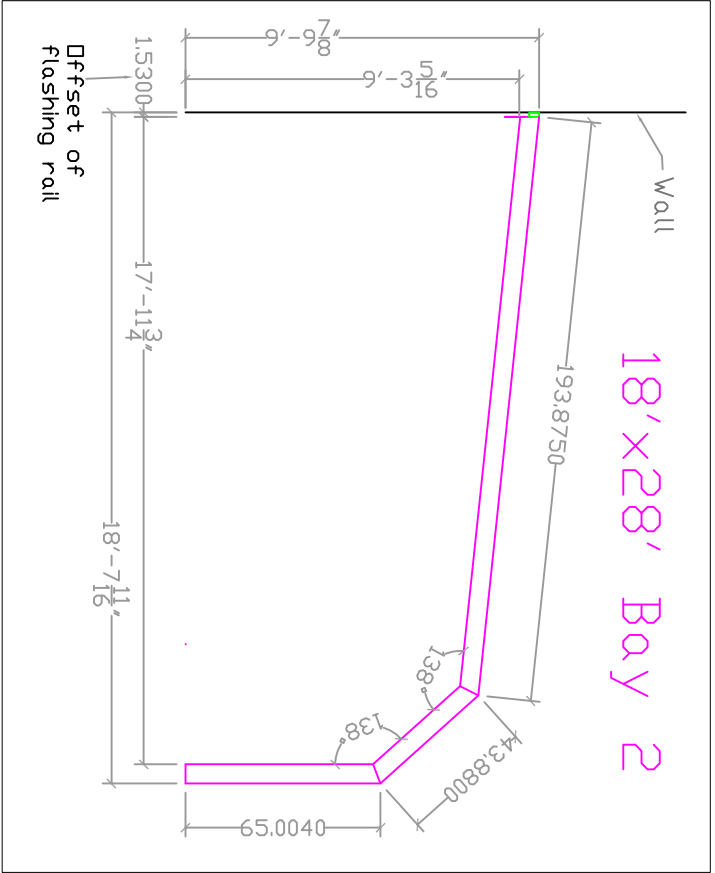


# 18'x28' 4-Bay Lean-to

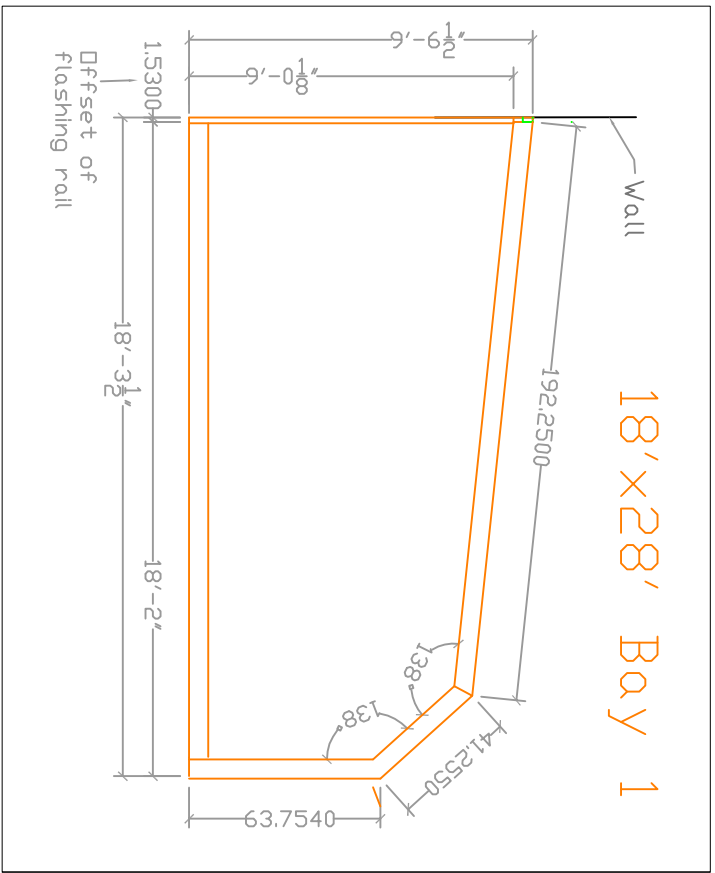

**Roll-A-Cover**  
36 Sargent Drive  
Bethany, CT 06524  
Tel: 203-393-7292  
Fax: 203-393-7298

Job Title: Lean-to Specifications

Date:

Drawing Name: 4LT22-188

Scale:  $\frac{3}{16}$ " = 1'