
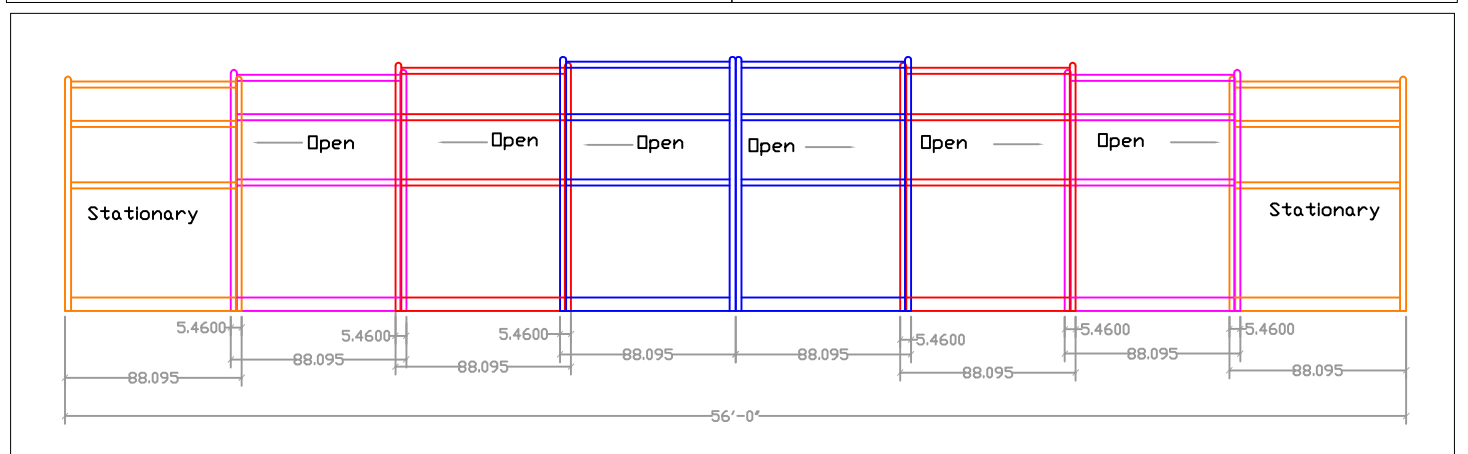
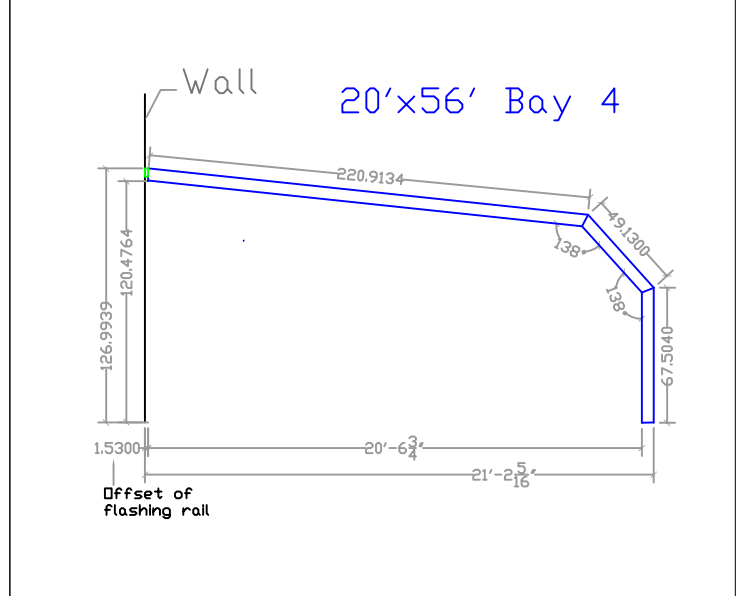
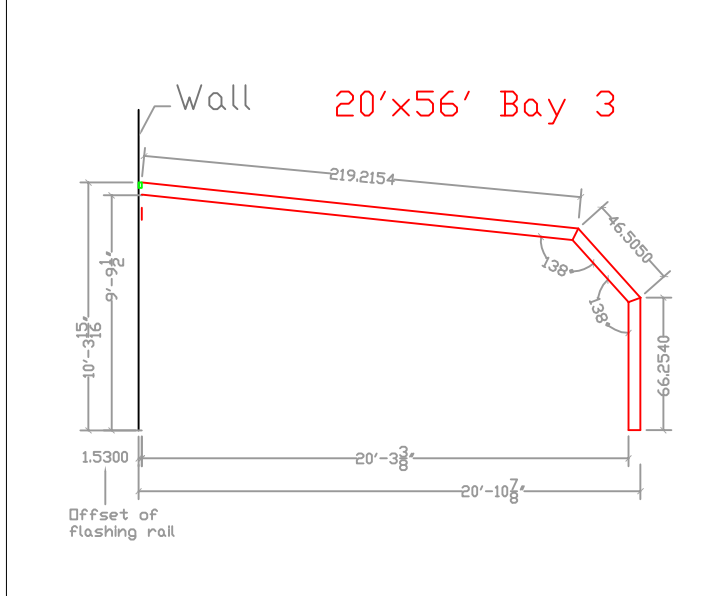
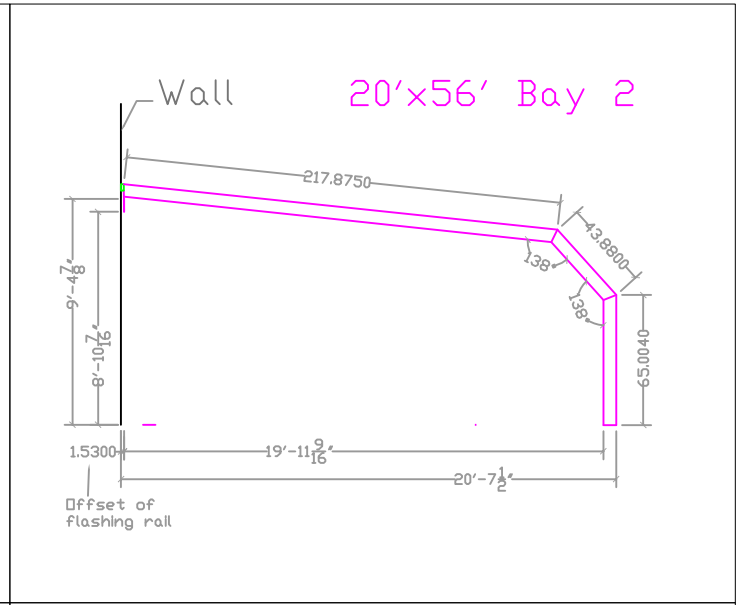


20'x56' 8-Bay Lean-to

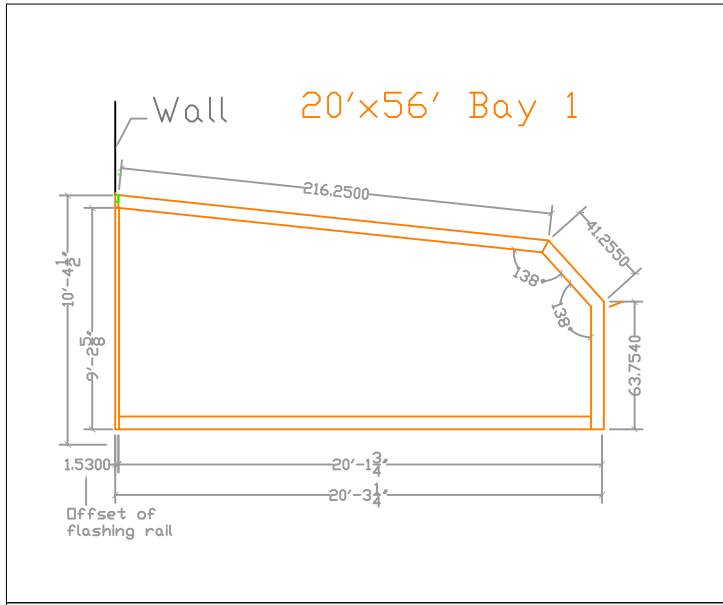

Roll-A-Cover
36 Sargent Drive
Bethany, CT 06524
Tel: 203-393-7292
Fax: 203-393-7298

Job Title: Lean-to Specifications

Date:

Drawing Name: 8LT44-208

Scale: 1/8" = 1'