



13'x42' 6 Bay Enclosure

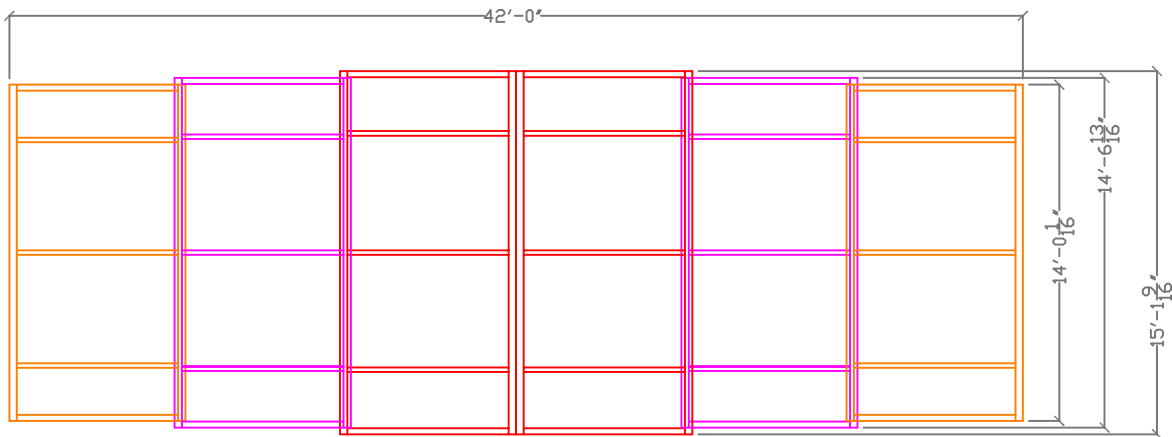


Top View

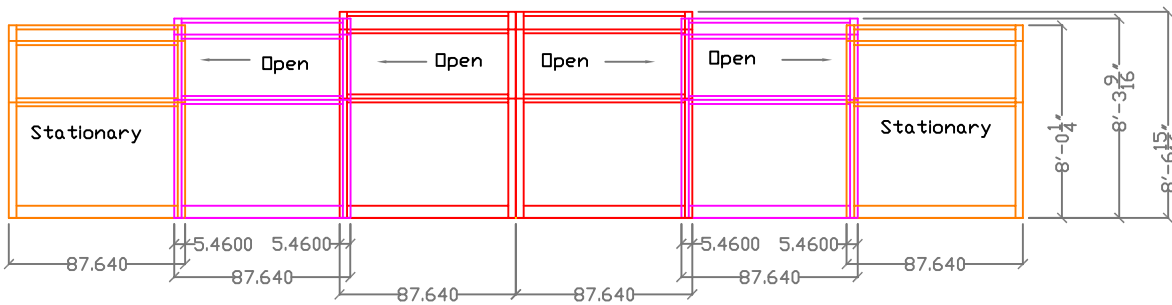


Side Elevation


13' Enclosure bay 1

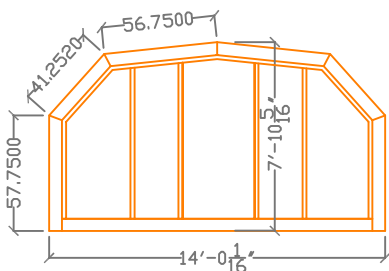

13' Enclosure bay 2

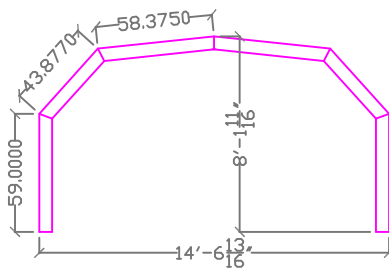

13' Enclosure bay 3

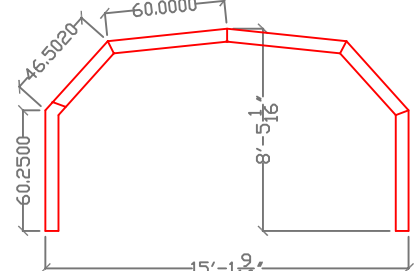

Roll-A-Cover
 36 Sargent Drive
 Bethany, CT 06524
 Tel: 203-393-7292
 Fax: 203-393-7298

Job Title: Enclosure Specifications

Date:

Drawing Name: 6SP33-138

Scale: 1/8"=1'

www.Roll-A-Cover.com