




18'x42' 6 Bay Enclosure

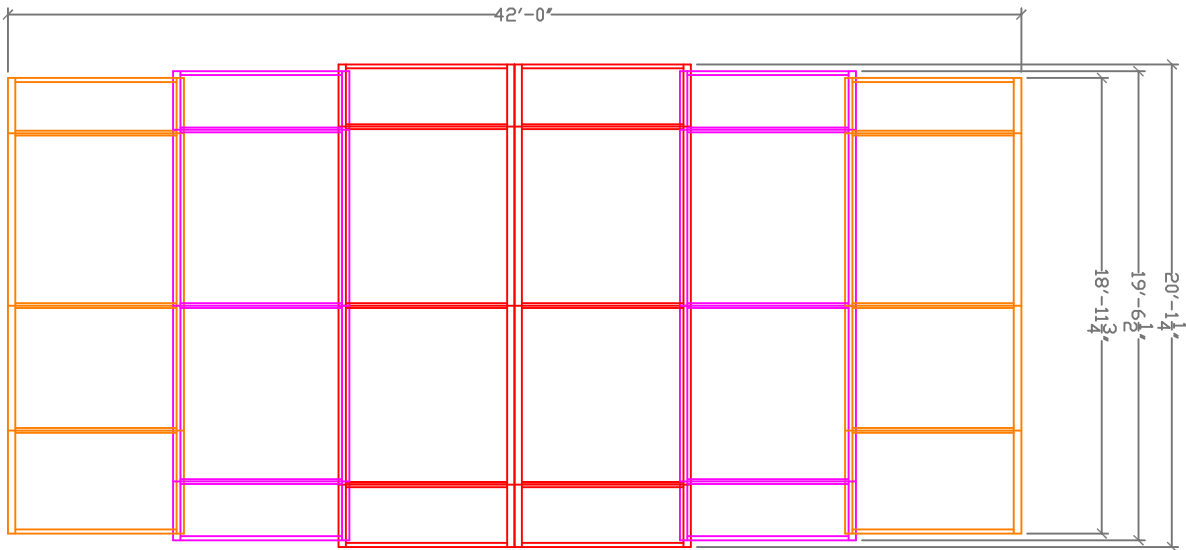


Top View

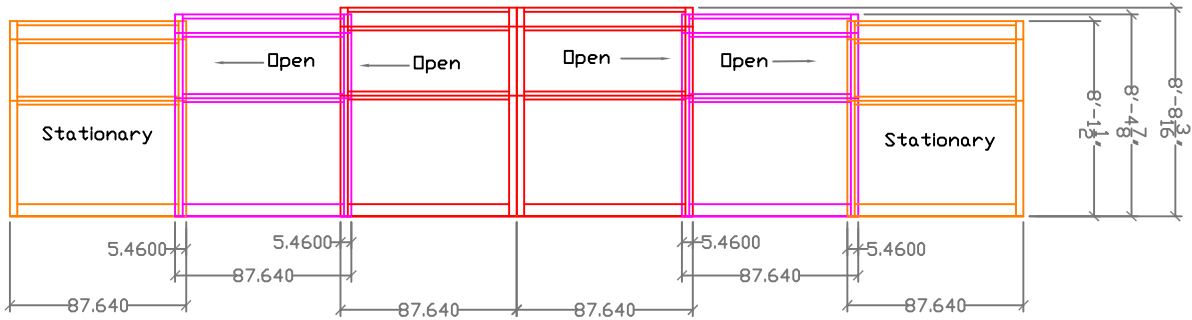


Side Elevation

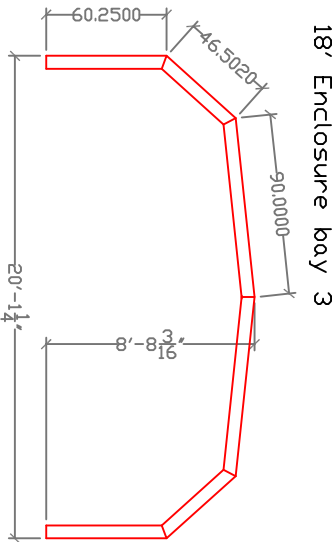

18' Enclosure bay 3

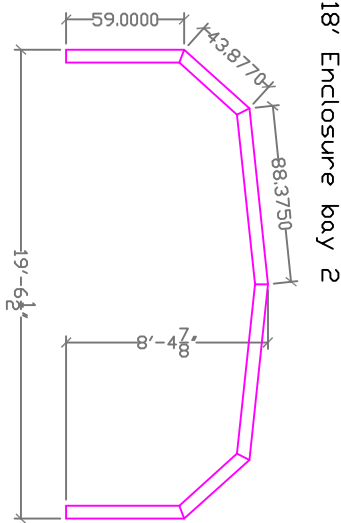

18' Enclosure bay 2

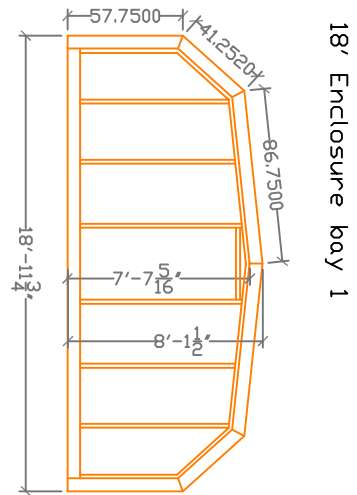

18' Enclosure bay 1



Roll-A-Cover
 36 Sargent Drive
 Bethany, CT 06524

Tel: 203-393-7292
 Fax: 203-393-7298

www.Roll-A-Cover.com

Job Title: Enclosure Specifications

Date:

Drawing Name: 6SP33-188

Scale: 1/8" = 1'