




20'x42' 6 Bay Enclosure

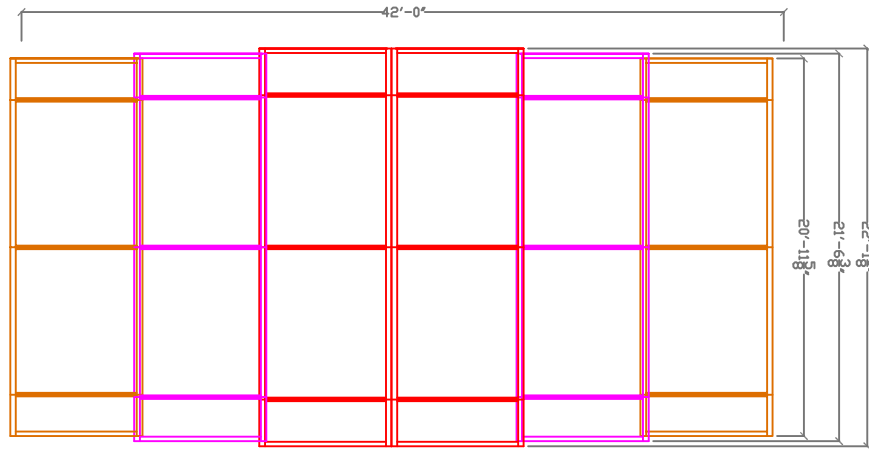

Top View

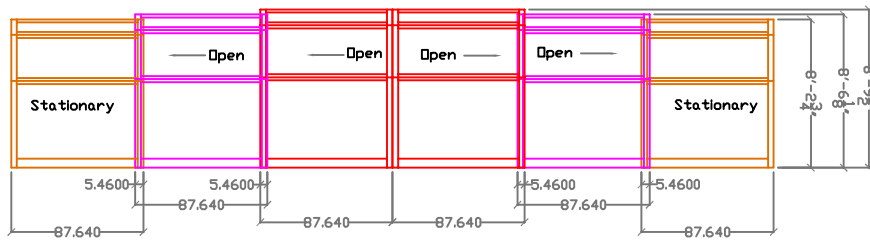

Side Elevation

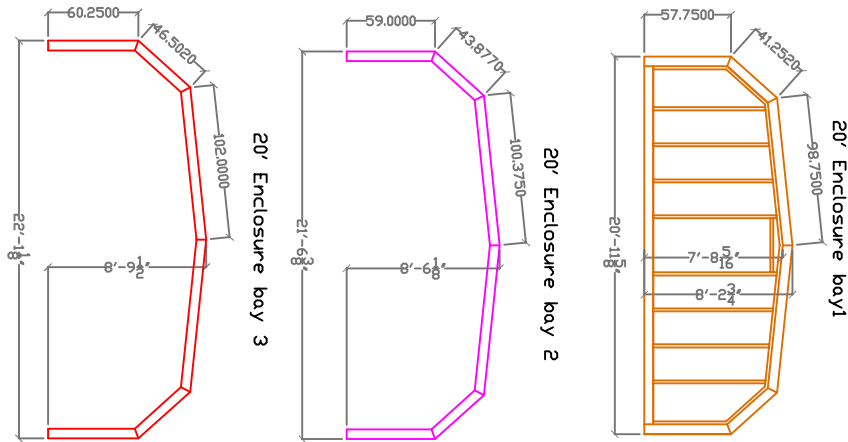

Roll-A-Cover
 36 Sargent Drive
 Bethany, CT 06524
 Tel: 203-393-7292
 Fax: 203-393-7298

Job Title: Enclosure Specifications
 Drawing Name: 6SP33-208

Date:
 Scale: 3/32" = 1'

www.Roll-A-Cover.com