

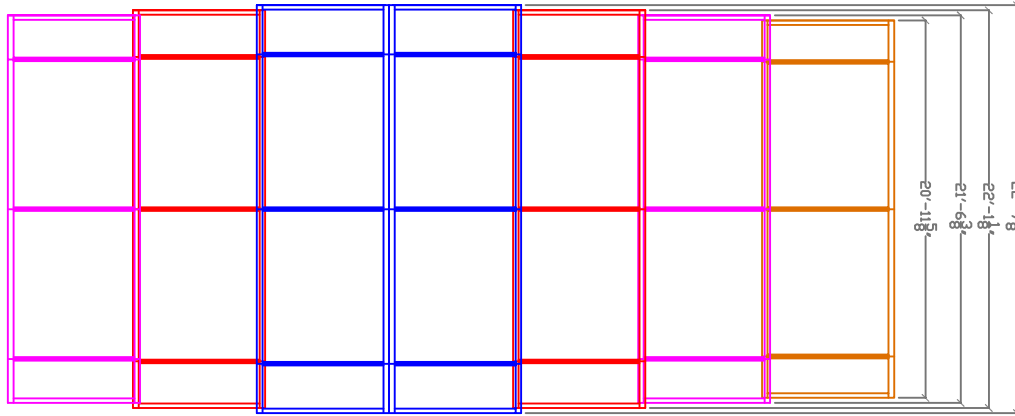
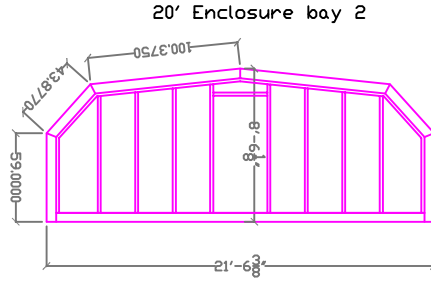




20'x49' 7 Bay Enclosure

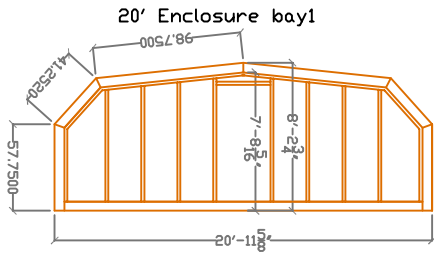

Top View

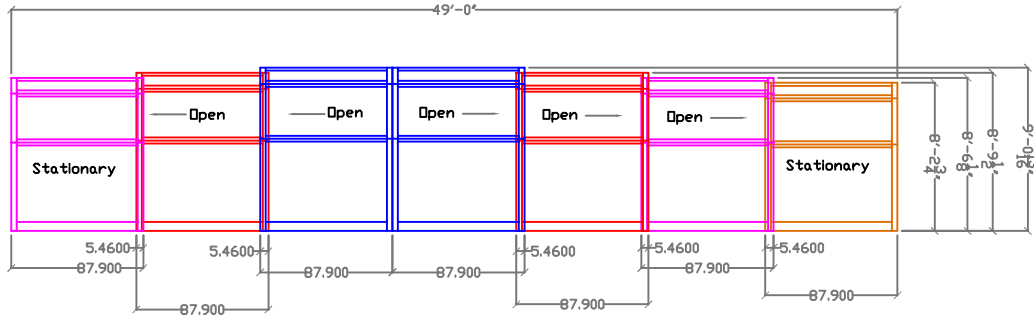

Side Elevation

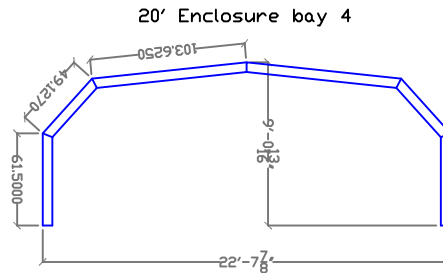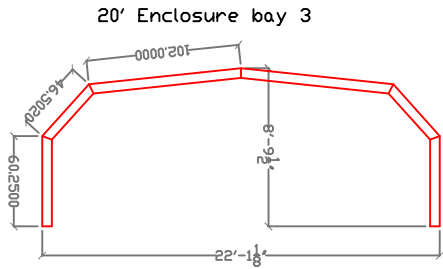

Roll-A-Cover
 36 Sargent Drive
 Bethany, CT 06524
 Tel: 203-393-7292
 Fax: 203-393-7298

Job Title: Enclosure Specifications

Date:

Drawing Name: 7SP34-208

Scale: 3/32" = 1'