

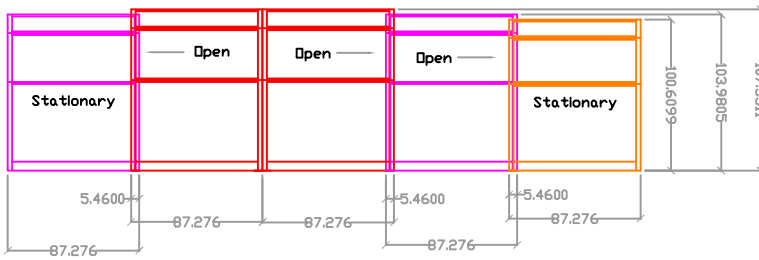
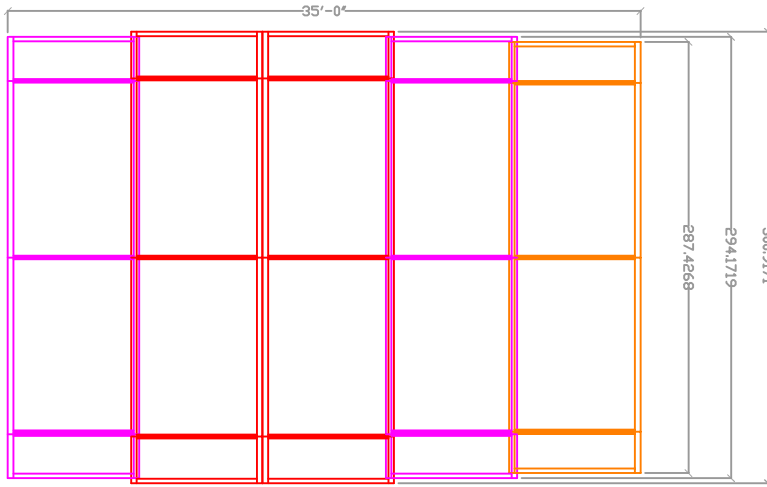



23' Enclosure bay 1

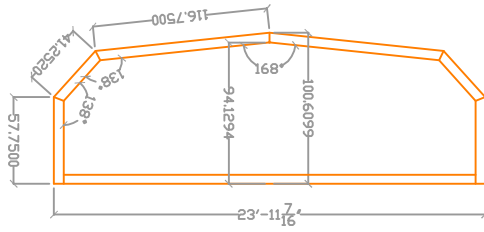

23' Enclosure bay 3

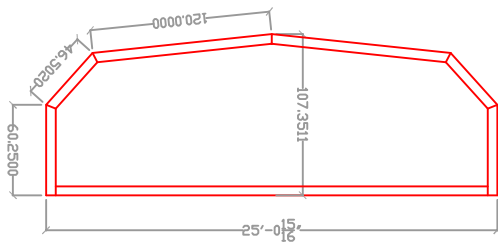

23' Enclosure bay 2

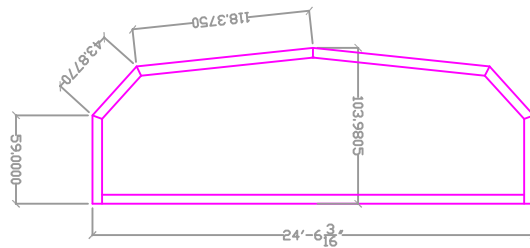

23'x35' 5-Bay Enclosure



Roll-A-Cover  
36 Sargent Drive  
Bethany, CT 06524  
Tel: 203-393-7292  
Fax: 203-393-7298

Job Title: Enclosure Specifications

Date:

Drawing Name: 5SP23-238

Scale: 3/32" = 1'