




26' x 42' 6-Bay Enclosure

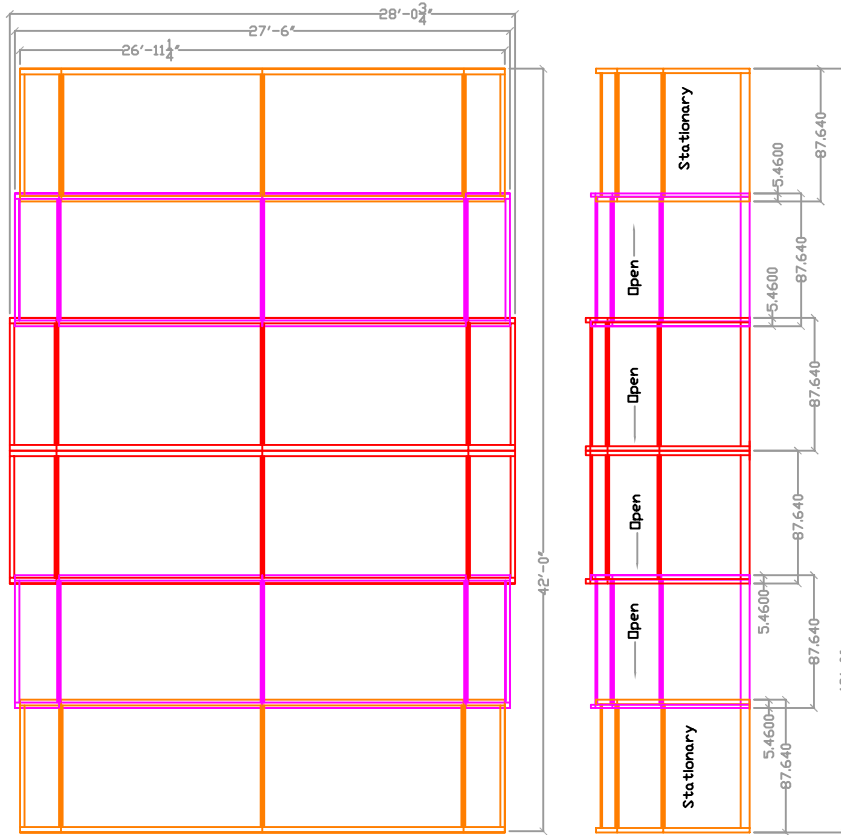


26' Enclosure bay 1

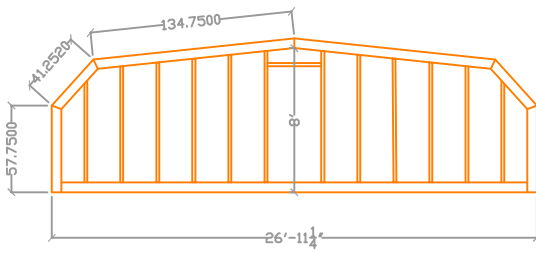

26' Enclosure Bay 2

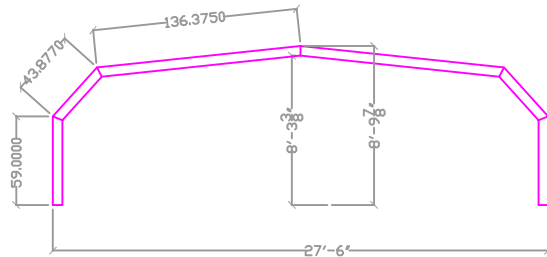

26' Enclosure bay 3

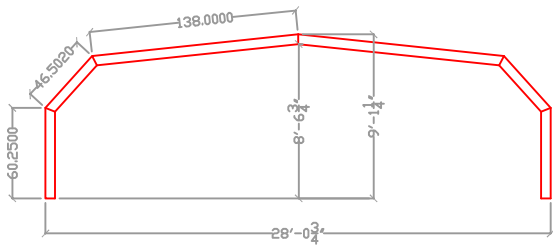

Roll-A-Cover
36 Sargent Drive
Bethany, CT 06524
Tel: 203-393-7292
Fax: 203-393-7298

Job Title: Enclosure Specifications

Date:

Contact

Drawing Name:
6SP33-268

Scale:
3/16" = 1'